



Location Plan - Cottage Lots (Stage 2)

LOCAL DEVELOPMENT PLAN

WEV-LDP-140 (August 2020)

Location + Description - Cottage Lots (Stage 2)

The Cottage Lots are located on the southern side of each cluster. There are 17 Cottage Lots within Stage 2. As per the Witchcliffe Ecovillage Structure Plan, they have a density of R30-R40. The lots are typically 450sqm (15x30m) and are on a north-south axis, which is the best orientation for lots of this size, shape and density to achieve desirable passive solar built form outcomes.

The Cottage Lots achieve vehicle access from the primary street on the southern boundary of the lot. The northern boundary is adjacent to the community garden, where every lot is allocated garden beds for food production. This proximity encourages involvement in community garden projects and activities. The dwellings are required to present attractive building facades to both the street and the community garden.

The link from the Cottage Lots to the community garden also provides the residents with a connection to the pedestrian network that passes through all of the community gardens. The pedestrian network links all Ecovillage clusters, the community common areas, and the public spaces (including the oval and the Village Square).


Setback Requirements

Setback Element	Requirement	Notes
Building (Primary Street)	4.0m min.	Setback from boundary. No setback averaging.
Building (Secondary Street)	1.5m min.	Setback from boundary.
Building (Side - Internal)	1.0m min.**	Setback from boundary. No boundary development.
Building (Side - Community Garden)	1.5m min.*	Setback from boundary. No boundary development.
Building (Rear)	2.0m min.*	Setback from boundary. No boundary development.
Eave	0.5m min.	Setback from boundary.
Carport (Primary Street)	1.5m min.	Setback from Primary Street boundary
Carport (Side)	Nil	Setback from side boundary (subject to building code fire requirements).
Verandahs, Balconies	1.0m max.	Encroachment into street setbacks or side / rear boundary setbacks abutting the community garden.
Outbuilding	1.0m min.**	Setback from any non-street boundary.
Rainwater Tank	0.5m min.	Setback from any boundary.
Rainwater Tank Exclusion Zone	12.0m	Setback for rainwater tanks from rear (community garden) boundary.

* - Setbacks do not need to account for wall height or length, nor the size of window openings.

** - Nil boundary setback for outbuildings is possible in certain locations, see text in Provision 32.

^^ - Visual Privacy setbacks, as described in Provision 19, apply if finished floor level is more than 0.5m above Natural Ground Level..

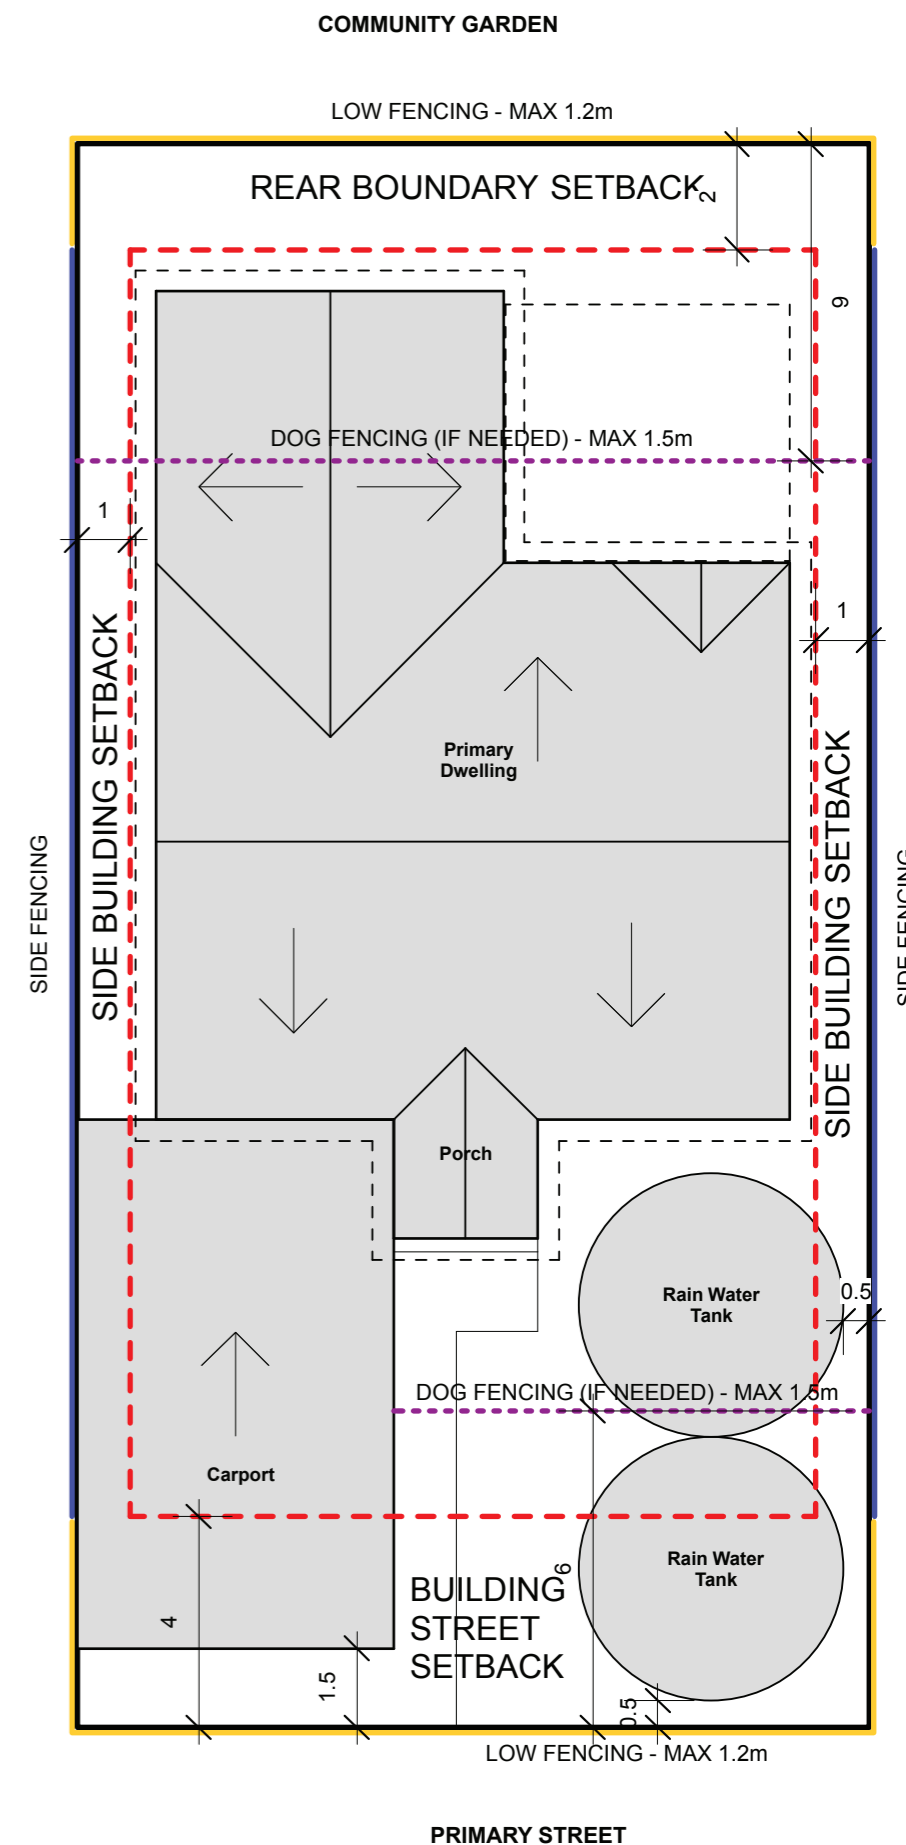

Typical Setbacks + Fencing



LOTS 2807 & 2812 BUSSELL HIGHWAY, WITCHCLIFFE
 Sustainable Settlements Pty Ltd / Perron Developments Pty Ltd
 Sustainable Human Settlement Design & Development
 10412 Bussell Hwy
 Witchcliffe WA 6286
 www.ecovillage.net.au
 (08) 9757 6688









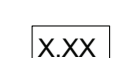


DRAWING TITLE
LOCAL DEVELOPMENT PLAN
STAGE 2 COTTAGE LOTS

SCALE
 NTS


REV	DATE	DESCRIPTION
A	04.08.20	ISSUE FOR APPROVAL

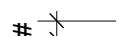REV
A
 DRAWING NUMBER
 WEV-LDP-140-1


LEGEND

-  Extent of Stage 2 Cottage Lots LDP
-  Strata Lot Boundaries
-  Vehicle Crossover Locations
-  Dwelling Boundary Setback
-  Site Specific Setbacks (Not Typical)
-  Must Provide Passive Surveillance
-  50% Visually Permeable Fencing
-  Rainwater Tank Exclusion Zone (No Above-Ground Rainwater Tanks)
-  Minimum Finished Floor Level (RL)
-  Carport and rainwater tanks must be within front and side setback lines
-  Lot is subject to bushfire management requirements (see WEV Bushfire Management Plan Map - Sept 2017)

LOCATION

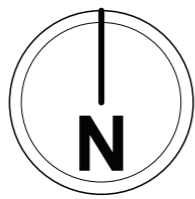

Witchcliffe Ecovillage
Stage 2, Cottage Lots
Scale: NTS

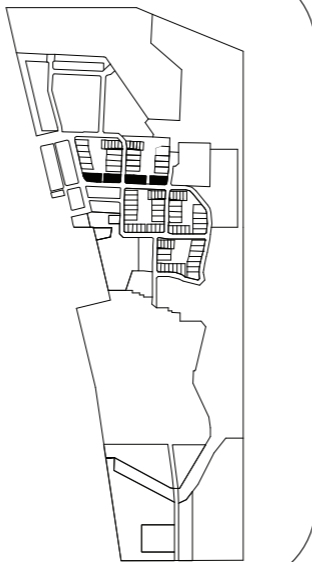


CLUSTER 2A

Community Garden

CLUSTER 2B

Community Garden

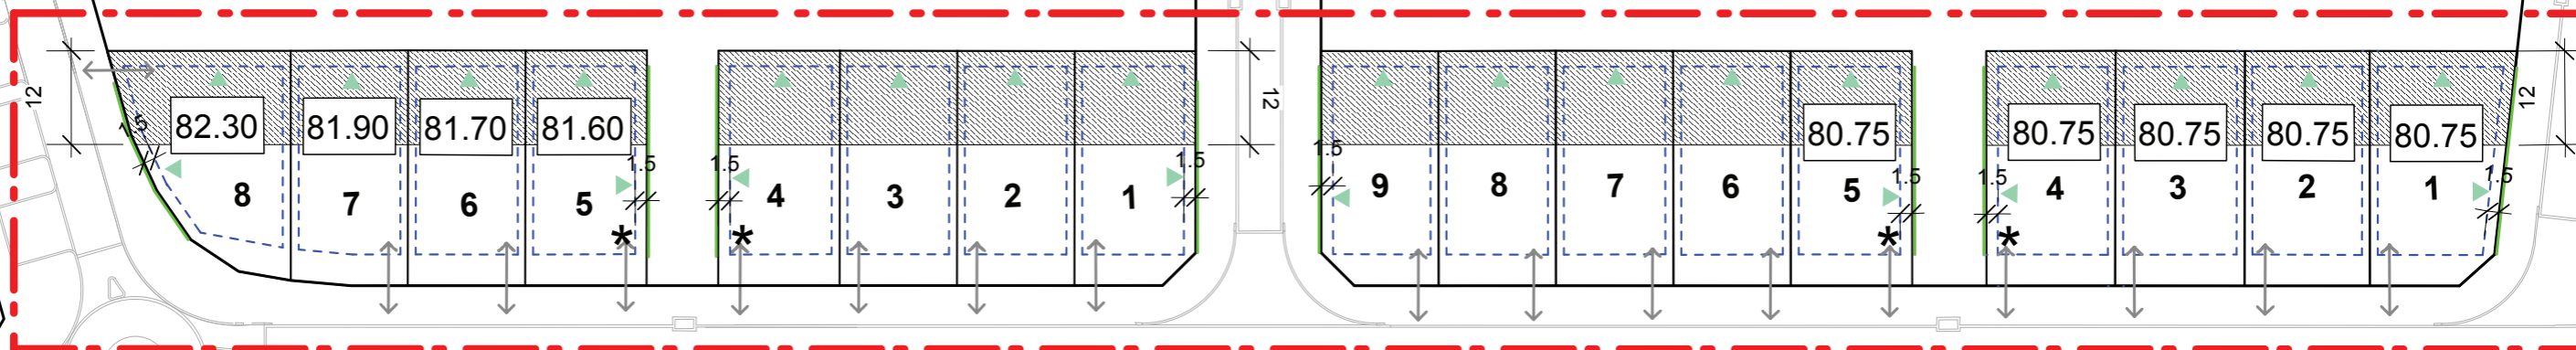

LOTS 2807 & 2812 BUSSELL HIGHWAY, WITCHCLIFFE
Sustainable Settlements Pty Ltd / Perron Developments Pty Ltd
Sustainable Human Settlement Design & Development
10412 Bussell Hwy
Witchcliffe WA 6286
www.ecovillage.net.au
(08) 9757 6688

DRAWING TITLE
**LOCAL DEVELOPMENT PLAN
STAGE 2 COTTAGE LOTS**

SCALE
NTS

REV	DATE	DESCRIPTION
A	04.08.20	ISSUE FOR APPROVAL

REV
A

DRAWING NUMBER
WEV-LDP-140-2

Application of Local Development Plan

“Cottage Lots,” Stage 2, Witchcliffe Ecovillage,
Bussell Hwy, Witchcliffe WA 6286

GENERAL PROVISIONS

- The provisions of the Shire of Augusta-Margaret River Local Planning Scheme No1(LPS 1) and State Planning Policy 7.3 Residential Design Codes (R-Codes) are varied as detailed within the Local Development Plan (LDP).
- All other requirements of the LPS 1 and R-Codes shall be satisfied in all other matters.
- If all applicable provisions of this LDP, the R-Codes, and LPS1 are satisfied, development proposals are exempted from the requirement to obtain Development Approval from the Shire of Augusta-Margaret River. However, all proposed developments must obtain a Building Permit prior to commencing construction.

RESIDENTIAL DESIGN CODES

- The R-Code applicable to these lots is R30-R40 as per the endorsed Witchcliffe Ecovillage Structure Plan.
- The following R-Code Clauses are not applicable to these lots: 5.1.1; 5.3.2; 5.3.6; 5.3.9
- The following R-Code Clauses are replaced by provisions within this LDP: 5.1.2 (C2.1, C2.2, C2.4); 5.1.3; 5.1.6; 5.2.1 (C1.1, C1.2); 5.2.2; 5.2.3 (C3.1, C3.2); 5.2.4; 5.3.1; 5.3.3 (C3.2); 5.3.5 (C5.3); 5.3.7 (C7.2); 5.4.1 (C1.1); 5.4.4 (C4.3), 5.5.1 (C1)

STREETSCAPE

- Dwellings must provide passive surveillance to the secondary street and community gardens where indicated on the LDP.
- Direct pedestrian connections to be provided from each lot to the community garden to the north.
- Primary pedestrian entry from the street cannot be via a carport (must be discrete path-way).
- Visual obstructions within the Primary Street setback must be separated by at least 1.5m to allow the building entry to be clearly visible from the street.
- Fencing within the primary street setback to be a maximum height of 1.2m.
- Fencing to rear boundaries to be a maximum height of 1.2m and must include gate access to the community garden.

- In order to meet the design guidelines, side fencing in certain sensitive locations (indicated as ‘50% visually permeable fencing’ on the adjacent plan) to be a maximum height of 1.8m, with either:
 - 50% visual permeability above 1.5m along its entire length, or
 - maximum of 1.5m along 50% of its length
- Fencing of up to 1.5m in height may be placed parallel to the primary street or rear frontages if set back at least 6.0m from the boundary.

DESIGN ELEMENTS

- Maximum building wall plate height of 6.5m (measured at the downslope wall for a dwelling with a skillion roof).
- Maximum parapet wall height of 7.5m.
- Maximum roof ridge height of 9.5m.
- The use of zincalume is permitted for roofs and rainwater tanks.
- Visual privacy setbacks do not apply to boundaries abutting a public street or communal open space. For other boundaries, the following visual privacy setbacks apply:
 - Major openings to bedrooms and studies – 3m
 - Major openings to other habitable rooms – 4.5m
 - Unenclosed outdoor active habitable spaces – 6m
- All lots nominated for bushfire management on the LDP plan must adhere to the requirements in the WEV Bushfire Management Plan.

VEHICLE ACCESS + PARKING

- No garages facing the street are allowed.
- A garage with vehicle doors facing a side boundary is allowed, subject to the following parameters:
 - Garage must be a discrete building separate to the primary dwelling (can be connected by covered walkway)
 - Primary dwelling must have a clear entry visible from the street
 - Garage must be set back behind the Primary Street setback
 - Garage must include a min. 1m² window facing the street
- On-site visitor parking is not required - sufficient visitor parking is provided on-street.
- Crossovers to be constructed in the locations shown on the LDP.

OPEN SPACE

- The area occupied by rainwater tanks is to be included as open space in open space per-centage calculations.
- A minimum of 20m² to be provided as outdoor living space.
- To reduce flooding risk and damage, building finished floor levels will need to achieve the minimum levels nominated for the site on the LDP map.

INCIDENTAL DEVELOPMENT

- Ancillary dwellings are permitted subject to C1 criteria (i-iv) at 5.5.1 of the R-codes (except-ing references to single house/s).
- Above-ground rainwater tanks are not allowed in the ‘Rainwater Tank Exclusion Zone’ (depicted on the plan WEV-LDP-140-2).
- Sufficient rainwater tank storage and roof area must be provided based on intended occupancy to comply with the Witchcliffe Ecovillage Residential Water Management Plan. At a minimum, plans must show sufficient space for 37,500 litres of rainwater storage and 100m² of roof catchment.
- A minimum of 6kW of solar panels and a 5kW inverter are required to be provided for each dwelling. Indicate number of panels, kW per panel, and panel locations on roof plan, invert-er size and location on site plan.
- Outbuildings may be built on the boundary in two locations:
 - where it is directly associated with a carport (same structure):
 - completely behind the street setback line
 - boundary wall does not exceed 3m in height
 - where it is facing onto the Exclusive Use Zone of the dwelling:
 - maximum width of 3m on boundary

APPROVAL

- This LDP has been approved by the Shire of Augusta-Margaret River under Part 6 - Local Development Plans of AMRSC Local Planning Scheme No1.

SIGNATURE

DATE



LOTS 2807 & 2812 BUSSELL HIGHWAY, WITCHCLIFFE
Sustainable Settlements Pty Ltd / Perron Developments Pty Ltd
Sustainable Human Settlement Design & Development
10412 Bussell Hwy
Witchcliffe WA 6286
www.ecovillage.net.au
(08) 9757 6688

DRAWING TITLE
**LOCAL DEVELOPMENT PLAN
STAGE 2 COTTAGE LOTS**

SCALE
NTS

REV	DATE	DESCRIPTION
A	04.08.20	ISSUE FOR APPROVAL

REV
A
DRAWING NUMBER
WEV-LDP-140-3