


TOURIST 1.0


2 bed / 2 bath

MINIMUM FRONTAGE : 10 metres
 MINIMUM LOT SIZE : 380 sqm

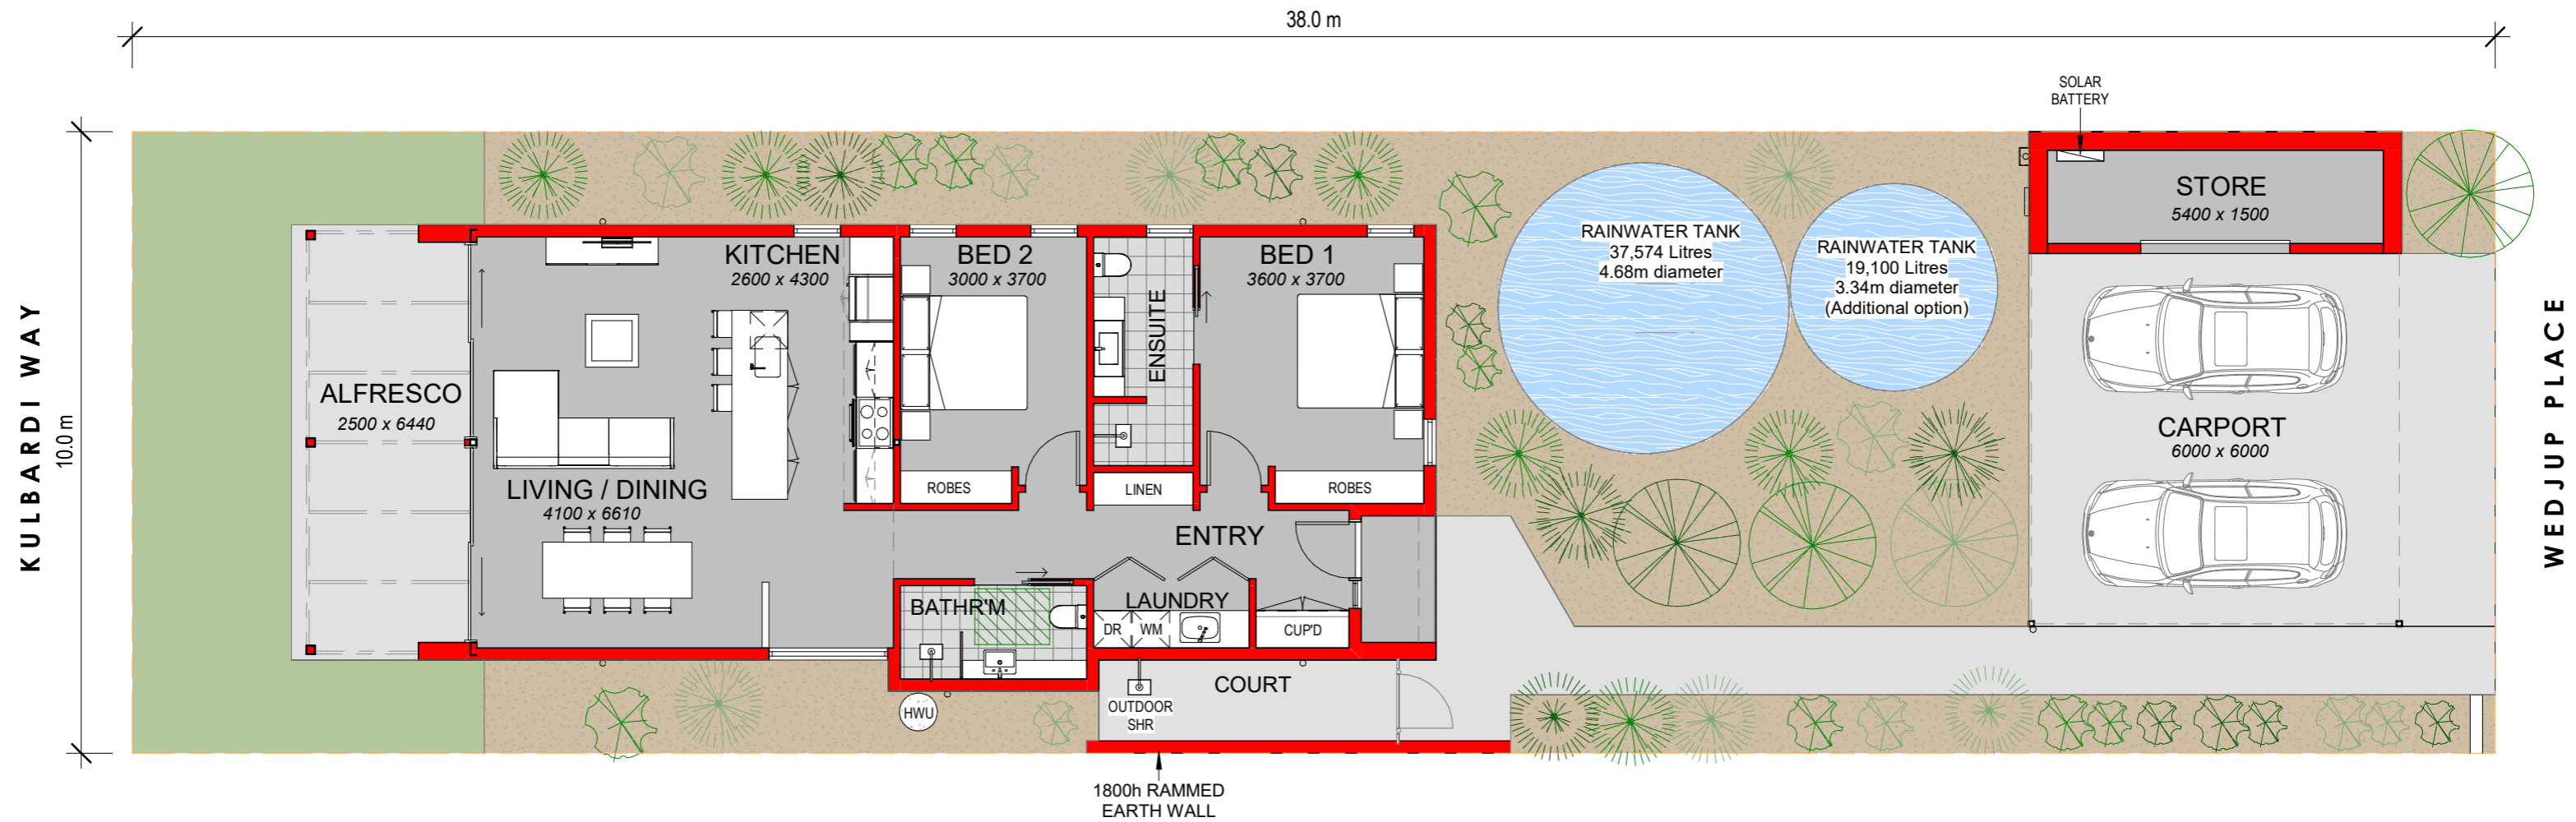

WEV MINIMUM WATER STORAGE	
MINIMUM STORAGE REQUIRED:	37,500L
STORAGE TO BE PLANNED FOR:	56,250L
ROOF AREA:	188 m ²

AREAS	
LIVING	116 m ²
CARPORT	36 m ²
STORE	8 m ²
PORTICO	2 m ²
TOTAL	163 m ²
ALFRESCO	17 m ²

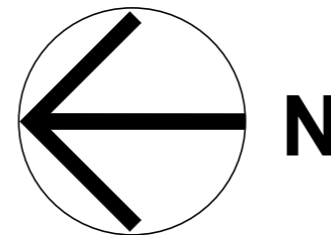


FLOOR PLAN
 scale 1 : 100 (at A3)

This design and drawings remain the property of Arcologic Design and shall not be copied, used or altered without written assignment or license.

TOURIST 2.0 - Studio Option



2 bed / 2 bath + Studio

MINIMUM FRONTAGE : 10 metres
 MINIMUM LOT SIZE : 380 sqm

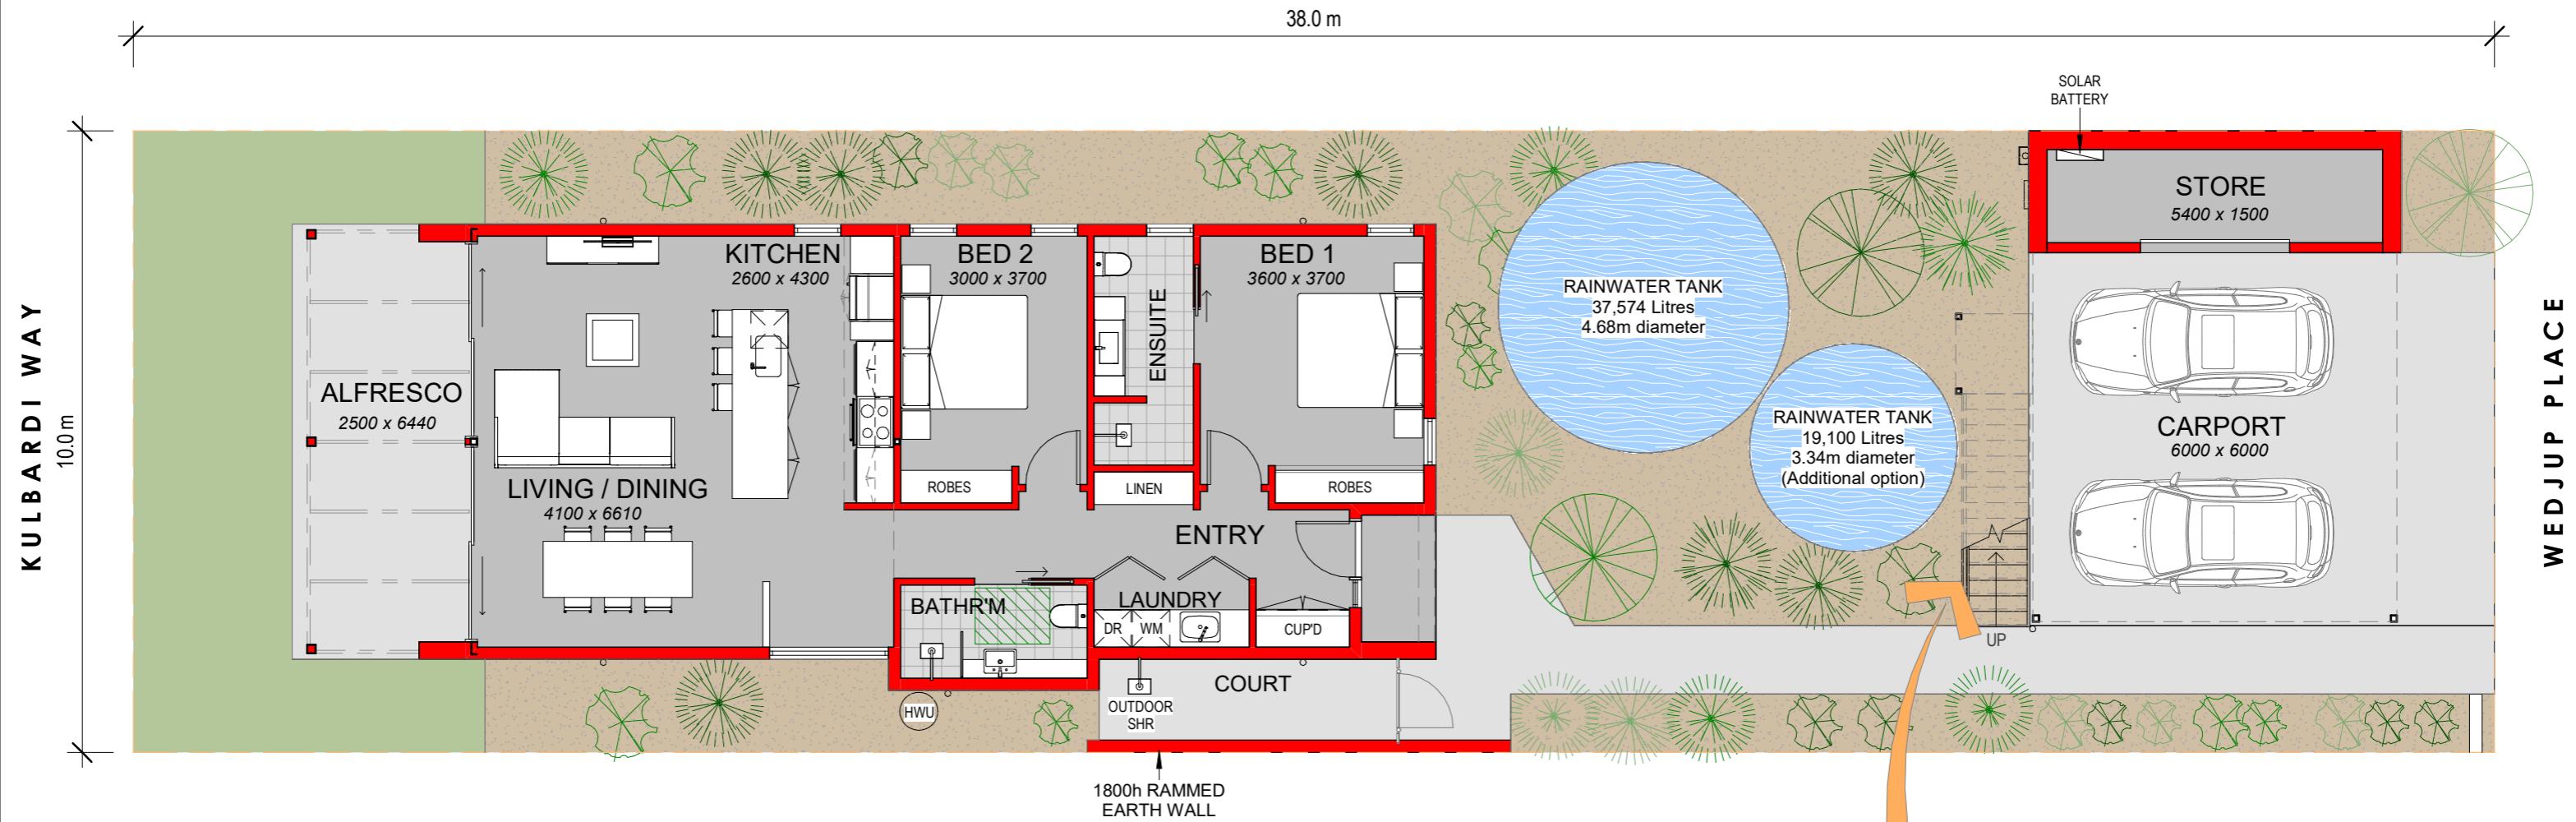

FLOOR PLANS

scale 1 : 100 (at A3)

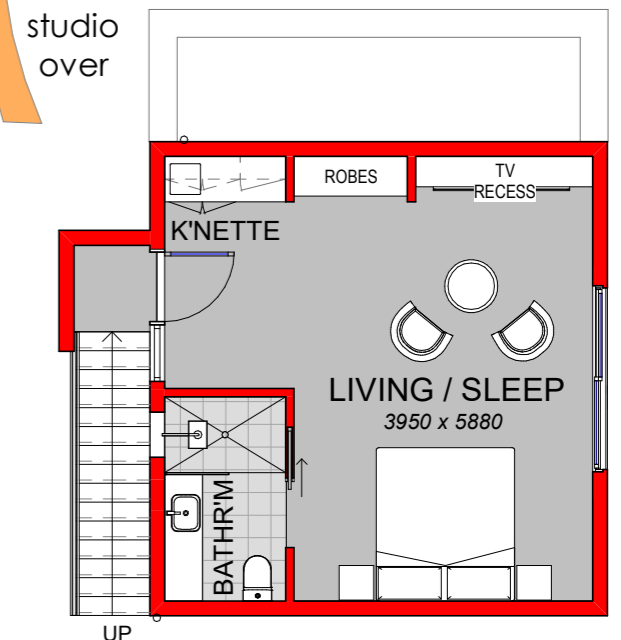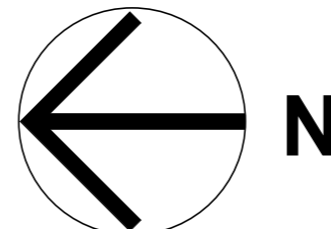

WEV MINIMUM WATER STORAGE	
MINIMUM STORAGE REQUIRED:	37,500L
STORAGE TO BE PLANNED FOR:	56,250L
ROOF AREA:	190 m ²

AREAS	
LIVING	116 m ²
CARPORT	36 m ²
STORE	8 m ²
PORTICO	2 m ²
STUDIO	38 m ²
TOTAL	201 m ²
ALFRESCO	17 m ²

This design and drawings remain the property of Arcologic Design and shall not be copied, used or altered without written assignment or license.