


FLOOR AREAS	
NAME	AREA
ALFRESCO	9.9
CARPORT	36.8
GROUND FLOOR	96.2
PORCH	3.0
STORE	4.6
	150.5 m ²

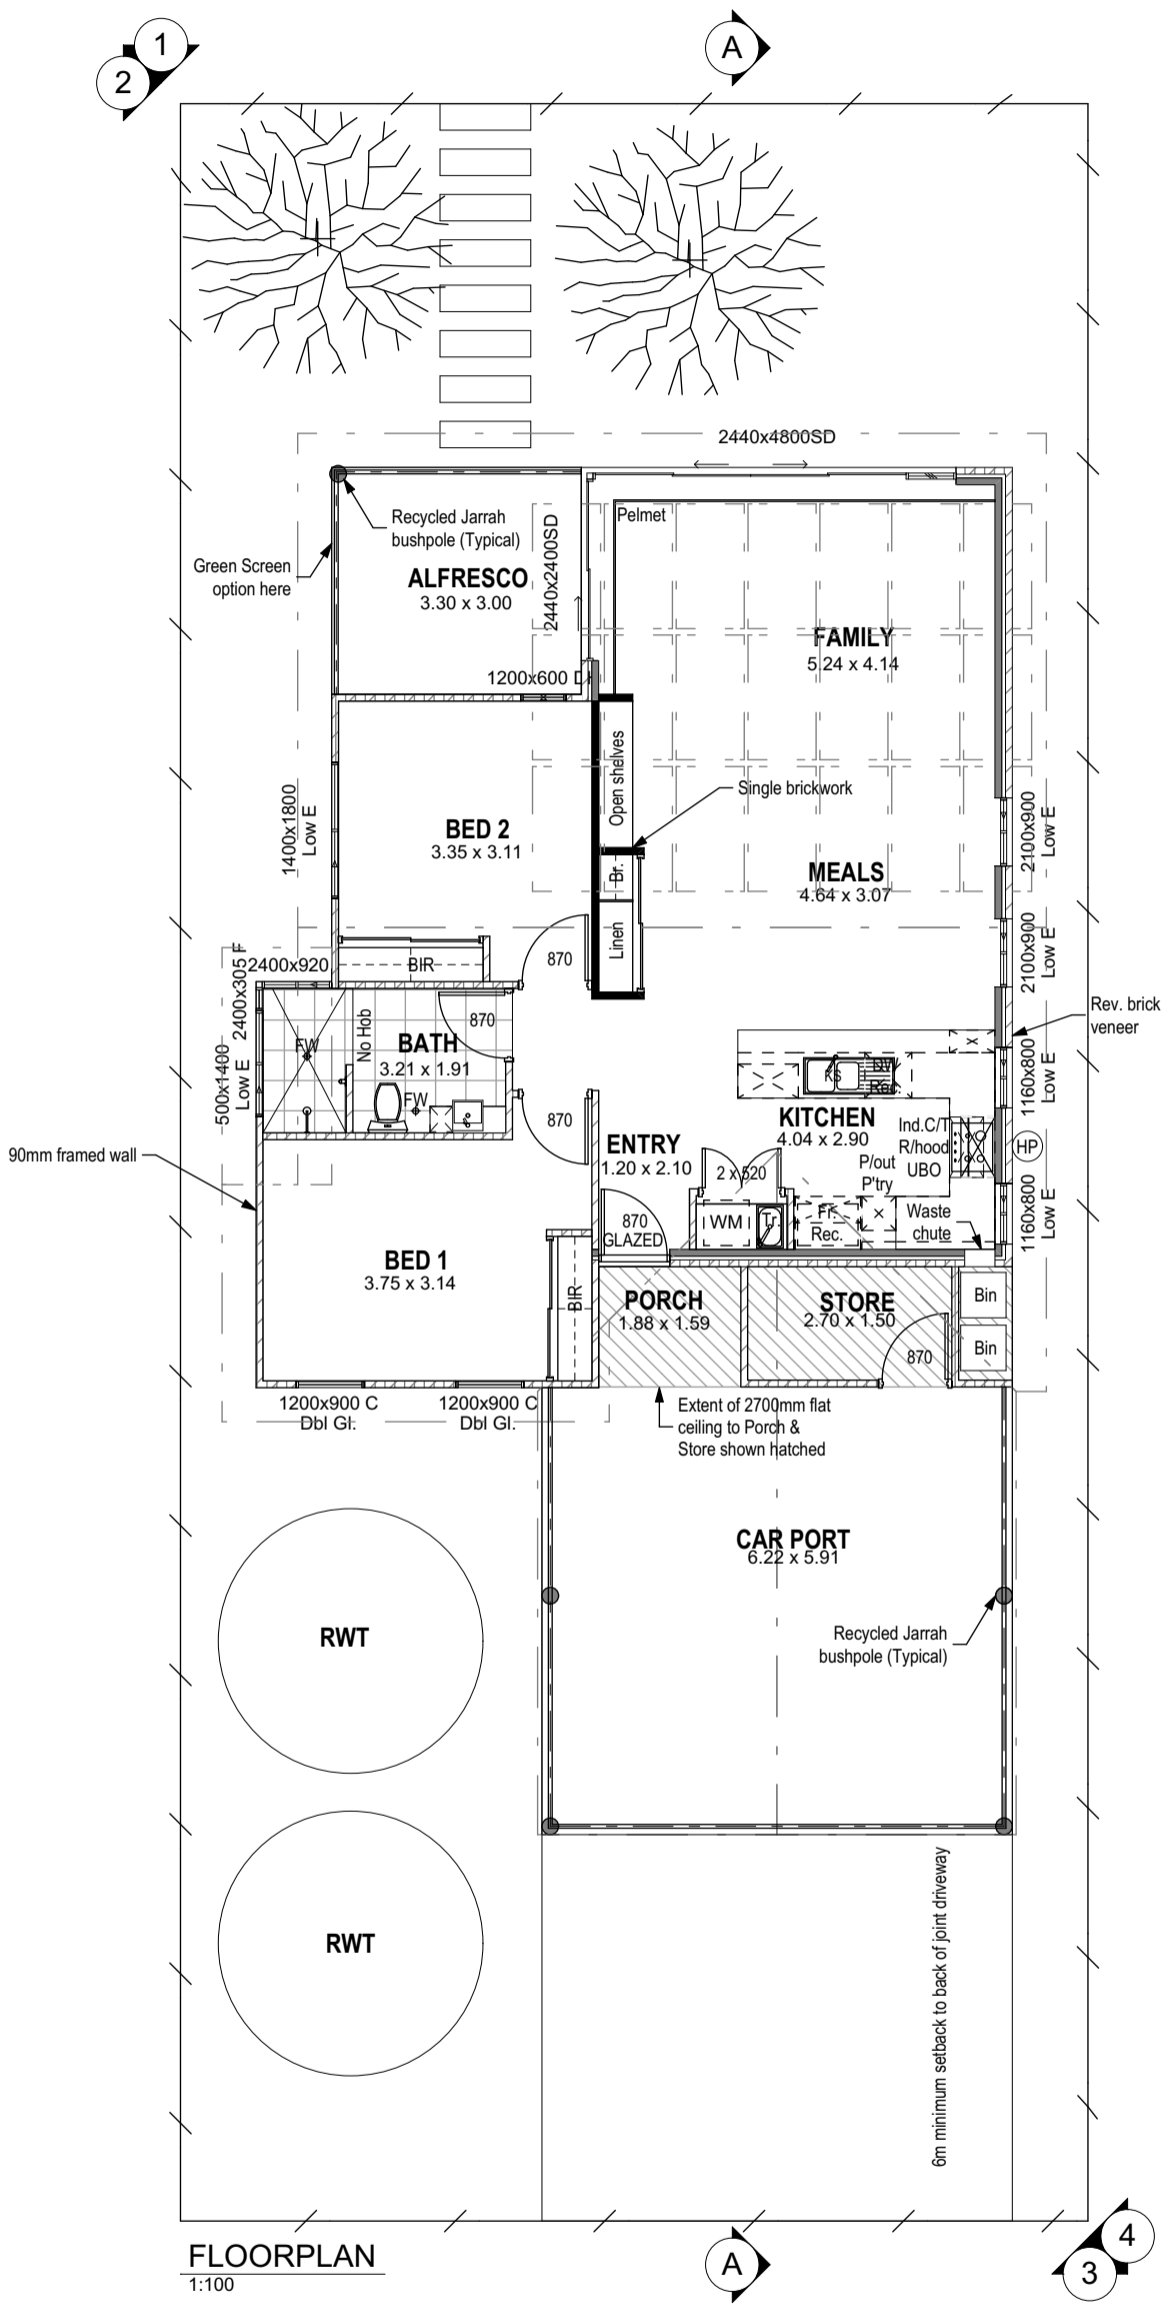

FLOORPLAN
1:100

Revisions:

- 25-02-20 PS Concept 1
- 09-03-20 PS Concept 2
- 13-03-20 PS Concept 3

