


| FLOOR AREAS | |
|---------------|----------------------|
| NAME | AREA |
| CAR PORT | 38.6 |
| GROUND FLOOR | 160.4 |
| PORCH | 4.7 |
| SOLAR PERGOLA | 16.2 |
| | 219.9 m ² |

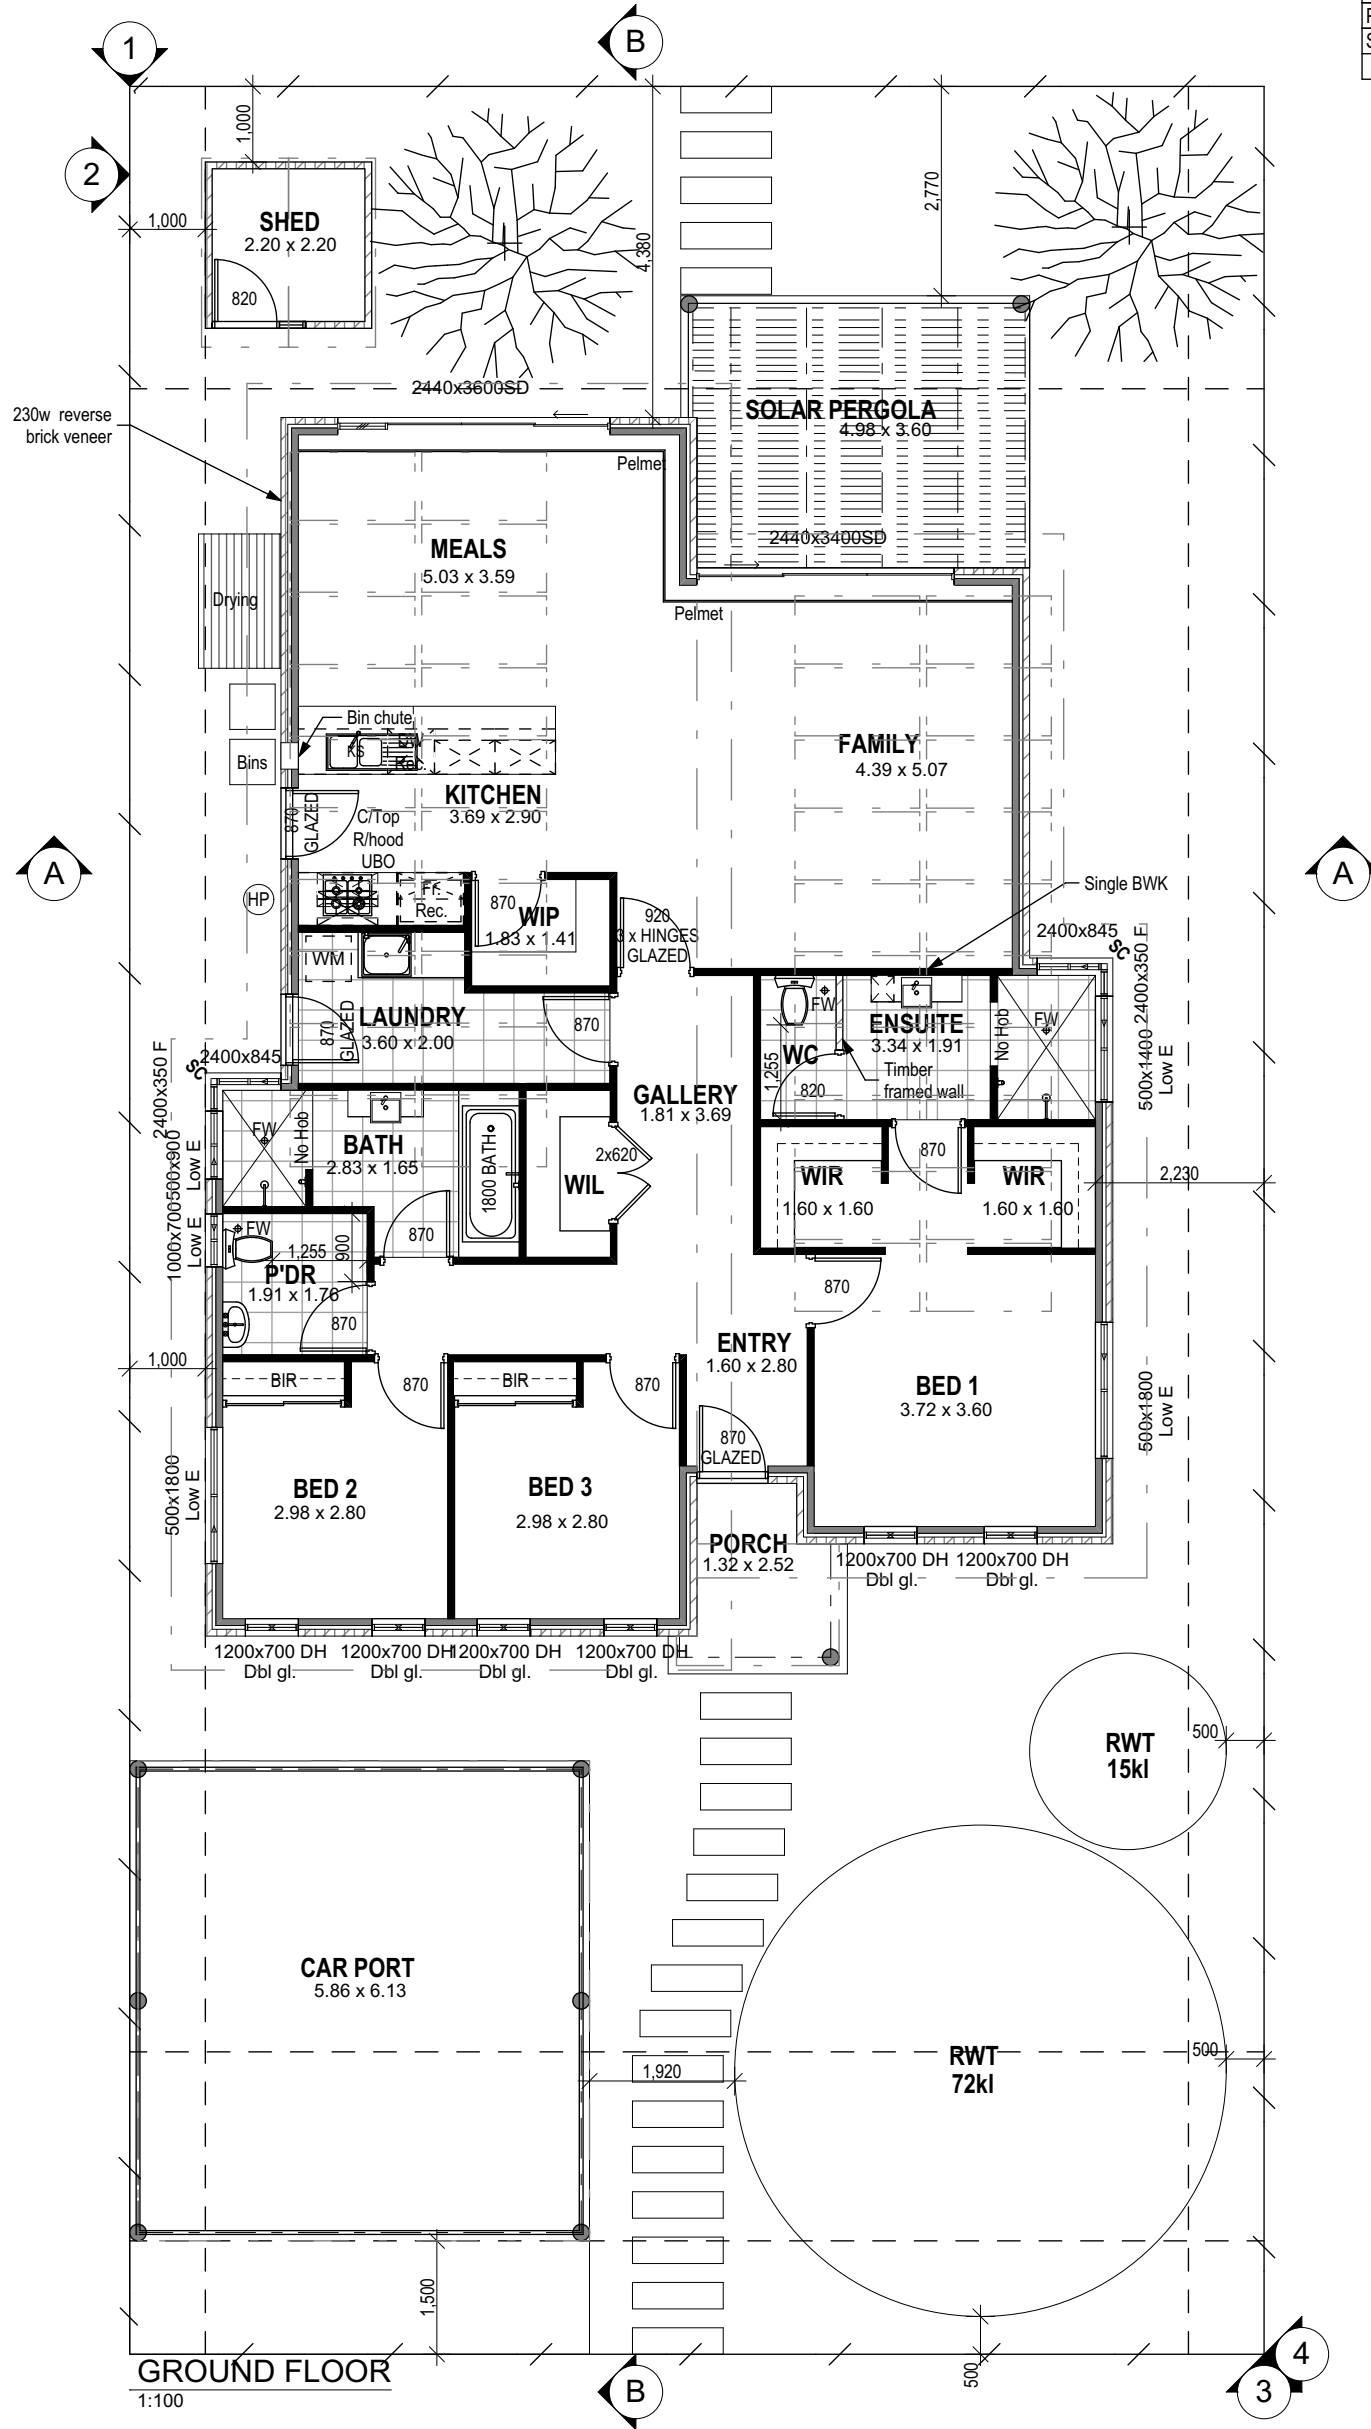

Revisions:

| | | |
|----------|----|-----------|
| 27-02-20 | PS | Concept 1 |
| 09-03-20 | PS | Concept 2 |
| 13-03-20 | PS | Concept 3 |